


## 2.4. Diagram showing building envelopes

MINIMUM SETBACK TO GARAGE  
FROM THE MAIN STREET  
FRONTAGE MUST BE 5.50 METRES

FOR ENVELOPE INTERPRETATION SEE EXPLANATION & DIAGRAMS (PAGES 7-8),  
APPROPRIATE PROFILE DIAGRAM (PAGES 9-11) & RESTRICTION MATTERS (PAGES 2-6).  
EXTENT OF BUILDING ENVELOPE SHOWN BY THICK CONTINUOUS LINE.

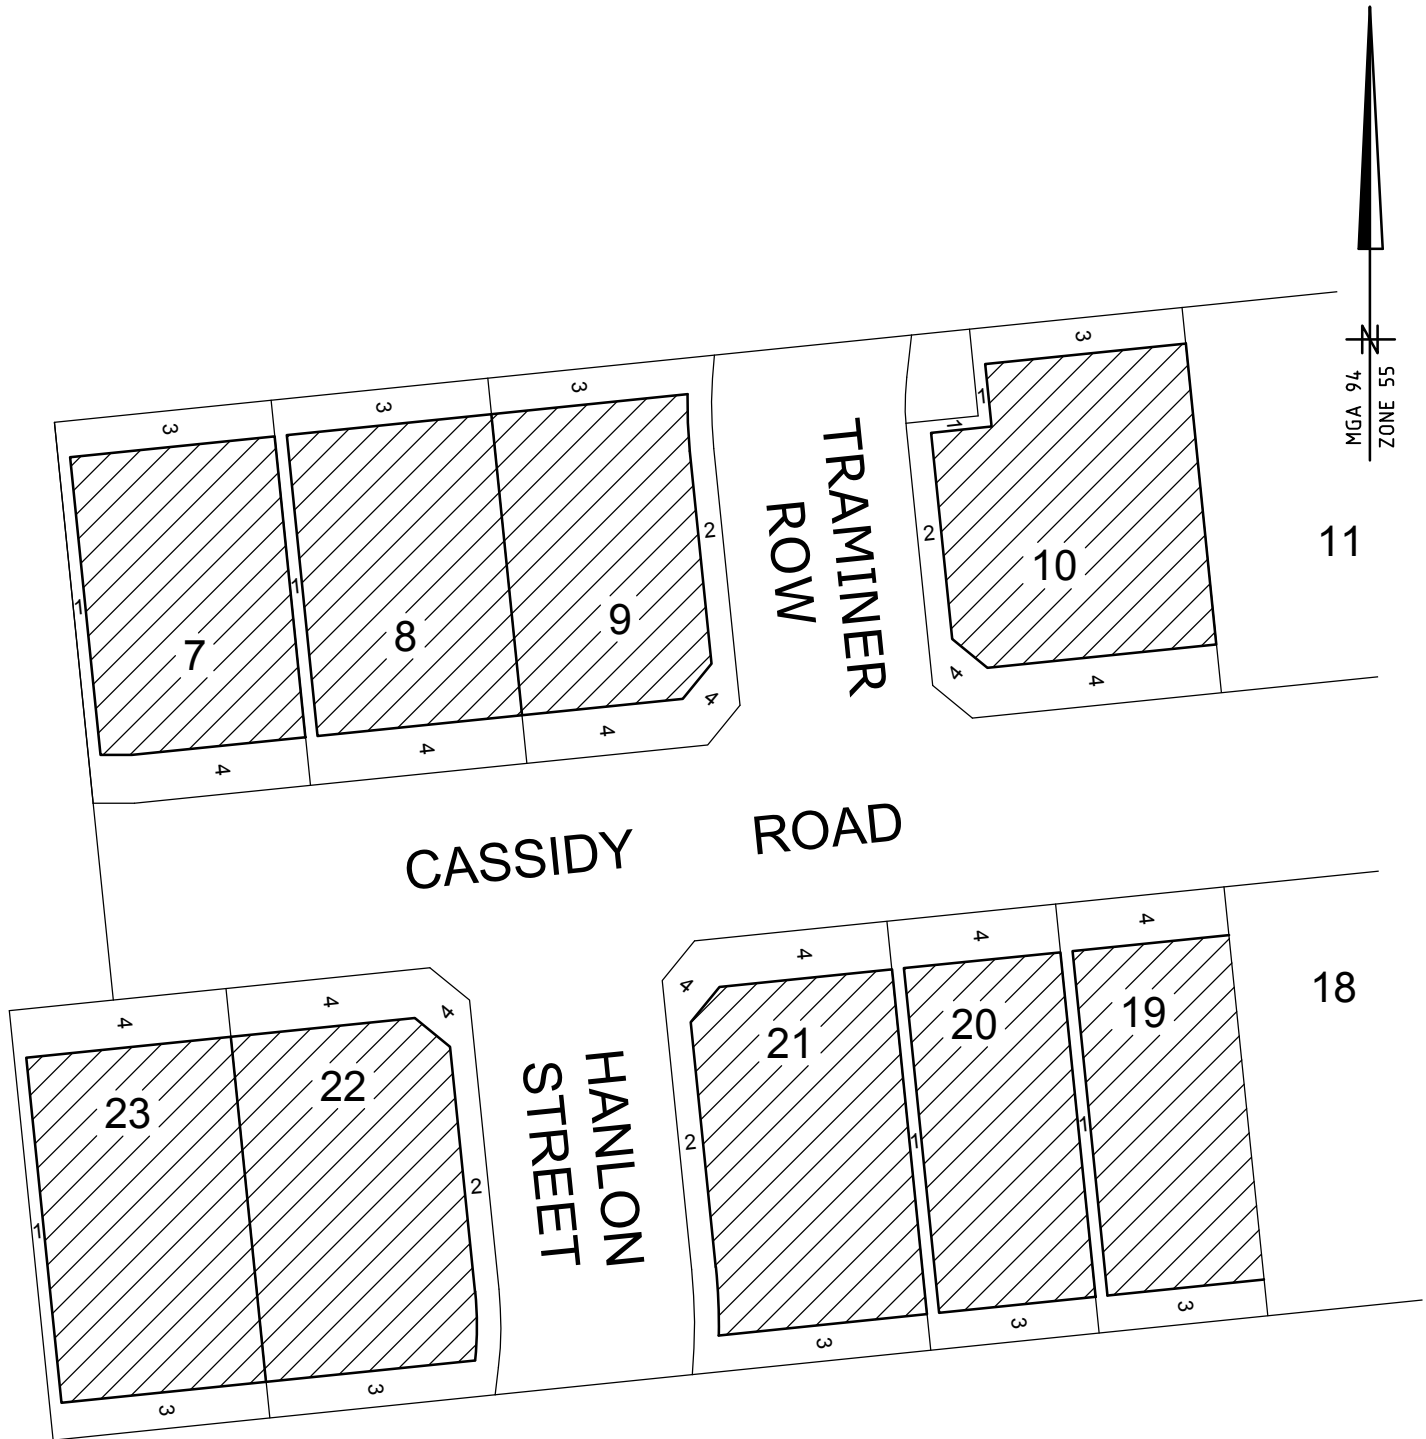

## 2.4. Diagram showing building envelopes

MINIMUM SETBACK TO GARAGE  
FROM THE MAIN STREET  
FRONTAGE MUST BE 5.50 METRES

FOR ENVELOPE INTERPRETATION SEE EXPLANATION & DIAGRAMS (PAGES 7-8),  
APPROPRIATE PROFILE DIAGRAM (PAGES 9-11) & RESTRICTION MATTERS (PAGES 2-6).  
EXTENT OF BUILDING ENVELOPE SHOWN BY THICK CONTINUOUS LINE.

